



ADVANCE WARNING SIGNS TO INDICATE LOCATIONS AND TIMES OF ROAD CLOSURES

ALL SIGNS TO BE BLACK TEXT ON YELLOW BACKGROUND

Porthcawl 10K

Y ffordd hon ar gau
This road Closed
Dydd Sul
Sunday
xx-xx-2025
xx.xx to xx.xx
For 1 Day
Tel:02921 660790


30N0 1050 x 750mm

TM PLAN FULLY
COMPLIANT WITH
CHAPTER 8
REQUIREMENTS

- NOTE 1: These signs are to be Freestanding 1050 x 750
- NOTE 2: These signs are to be loacated at strategic locations to cover all small road closures
- NOTE 3: ALL signs will be WELSH / OVER English text
- NOTE 4: ALL signs to be positioned on start and fonish of each section of course
Please see Run 4 Wales Newport overview diagram for reference.

AWS

Loction of Advance warning signs

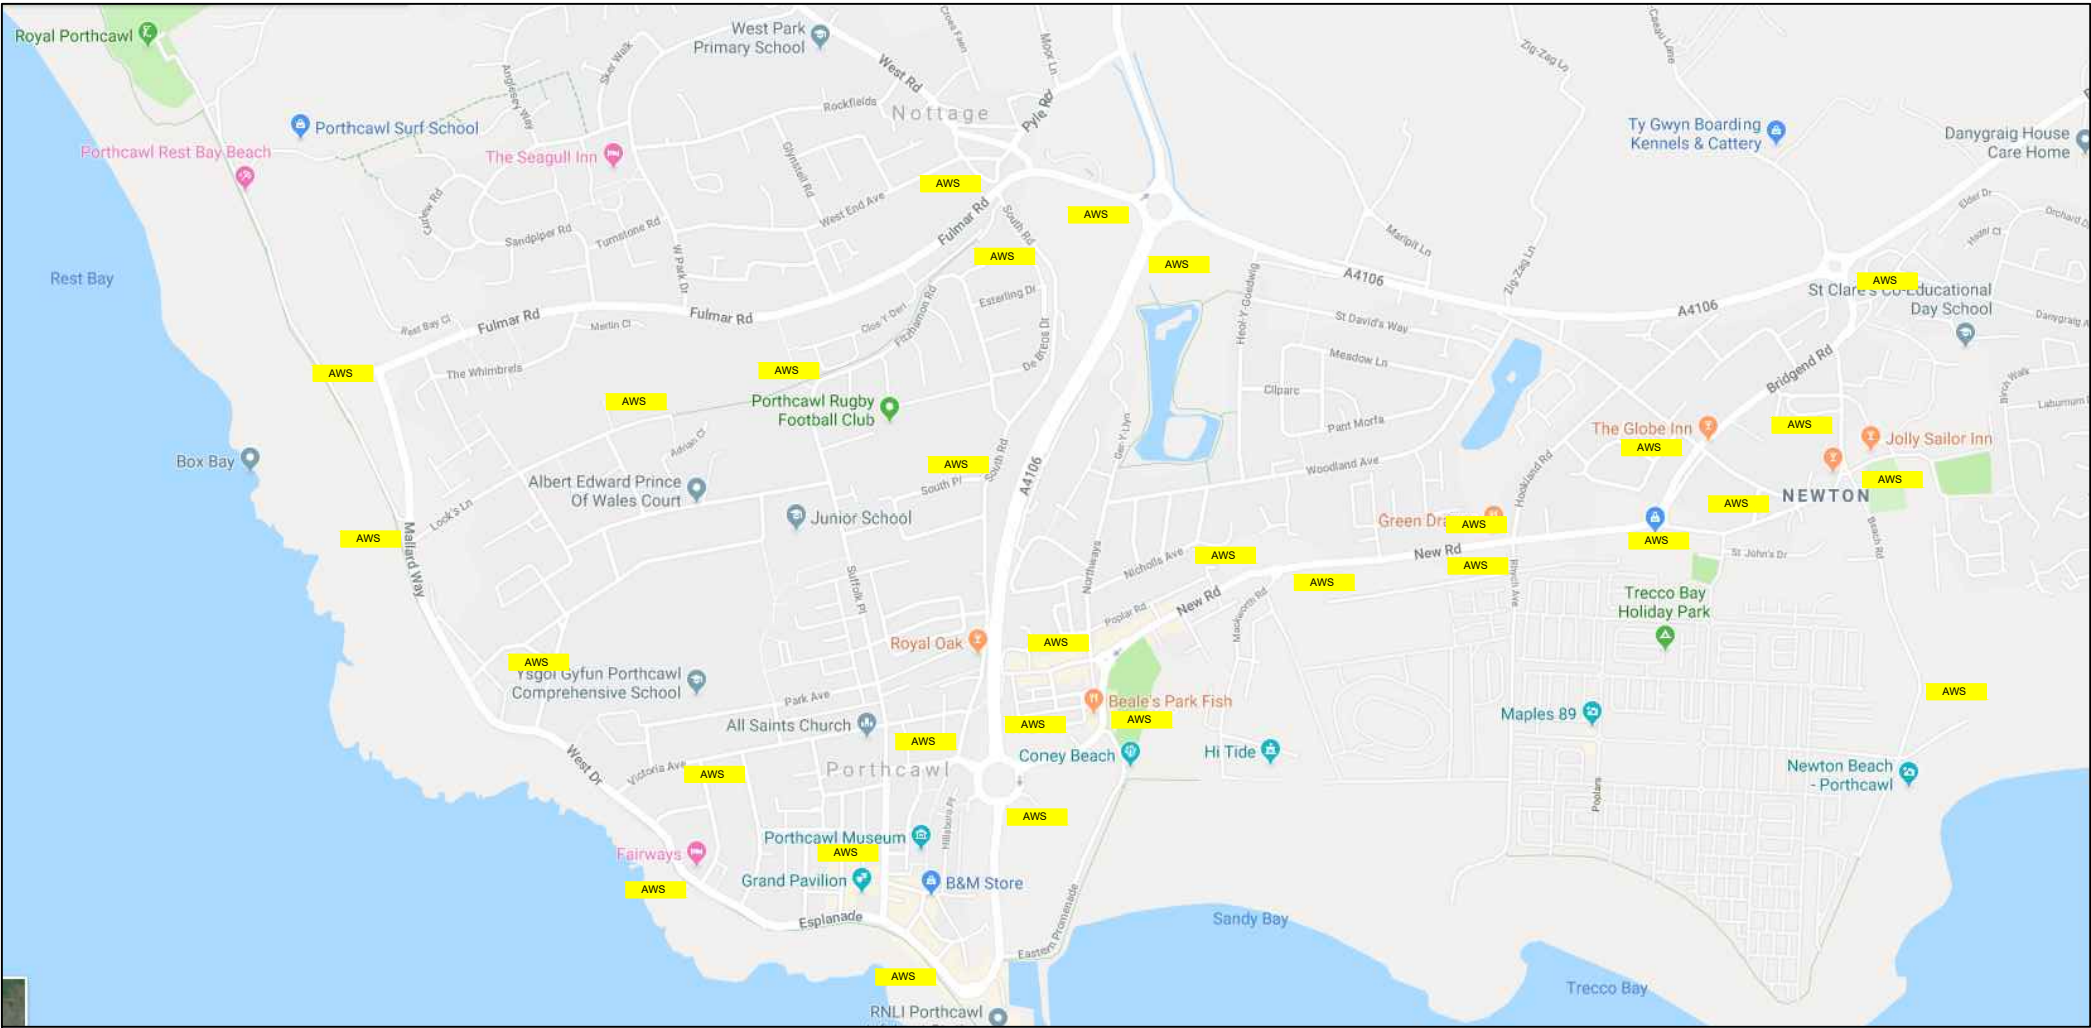

 Quantum Traffic Management www.quantumtm.co.uk +44 (0) 01633 853300	Drn:	SP	Client:	RUN 4 WALES							Drawing Title:	Scale: N.T.S.
	Chk:	MS										
	App:		Project:	Porthcawl 10K 2025							Advance Warning Signs	Drawing No: RUN4WALES-PORTHCAWL-10K-TMA03
	Date:	23/04/25										
					Rev:	Drn:	Chk:	App:	Description:			