


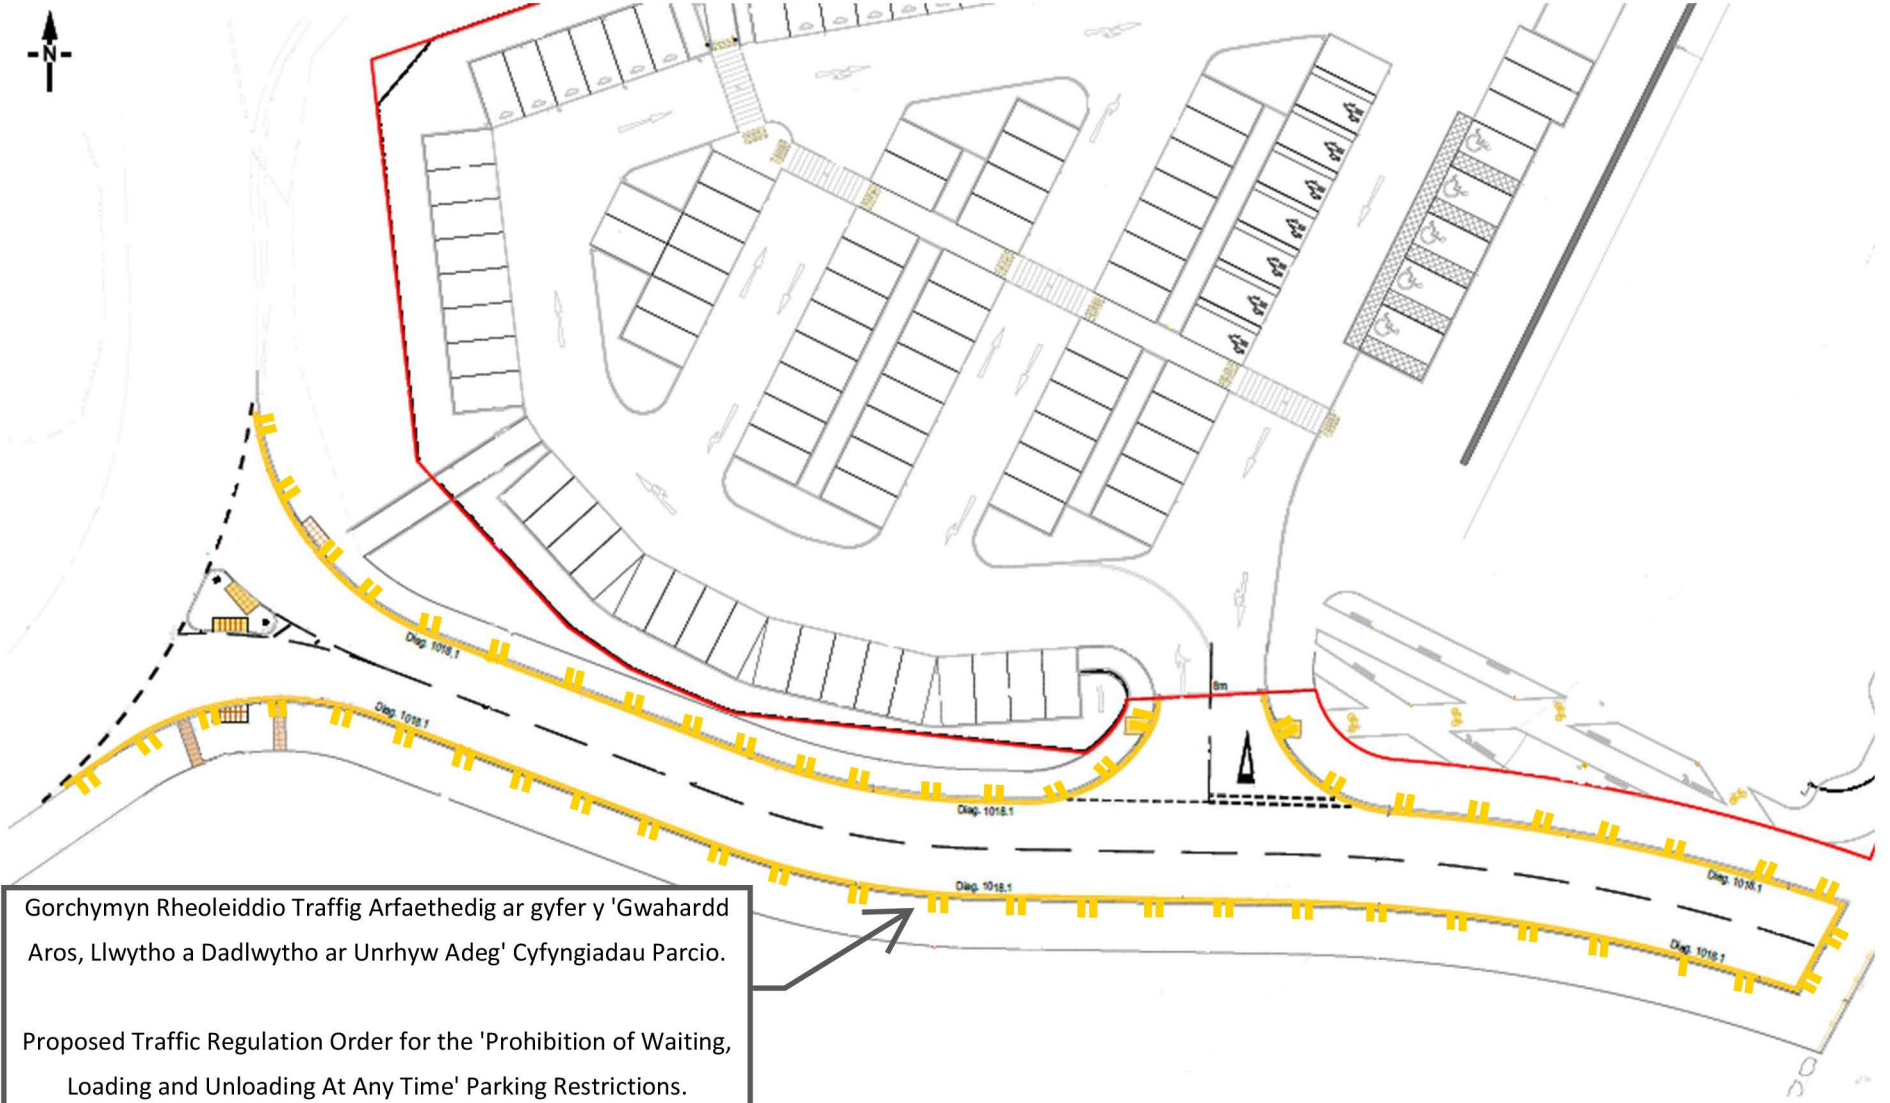

Gorchymyn Rheoleiddio Traffig Arfaethedig ar gyfer y 'Gwahardd Aros, Llwytho a Dadlwytho ar Unrhyw Adeg' Cyfyngiadau Parcio.

Proposed Traffic Regulation Order for the 'Prohibition of Waiting, Loading and Unloading At Any Time' Parking Restrictions.



Ffordd Llyn Halen - Porthcawl

- Gwahardd Aros ar Unrhyw Adeg Cyfyngiadau Parcio
Prohibition of Waiting At Anytime Parking Restrictions
- Gwahardd Llwytho a Dadlwytho ar Unrhyw Adeg
Cyfyngiadau Parcio
Prohibition of Loading and Unloading at Anytime
Parking Restrictions

© Crown Copyright and database right 2024.
Ordnance Survey 100023405.
+Hawlfraint a
lawliau cronfa ddata'r Goron
2024. Rhif Trwydded yr
Arrolwg Ordnans 100023405.

Graddfa/Scale:	Ddim i Raddfa/Not to Scale
Dyddiad/Date:	13.06.2024G
	EB24.01
	BCBC