


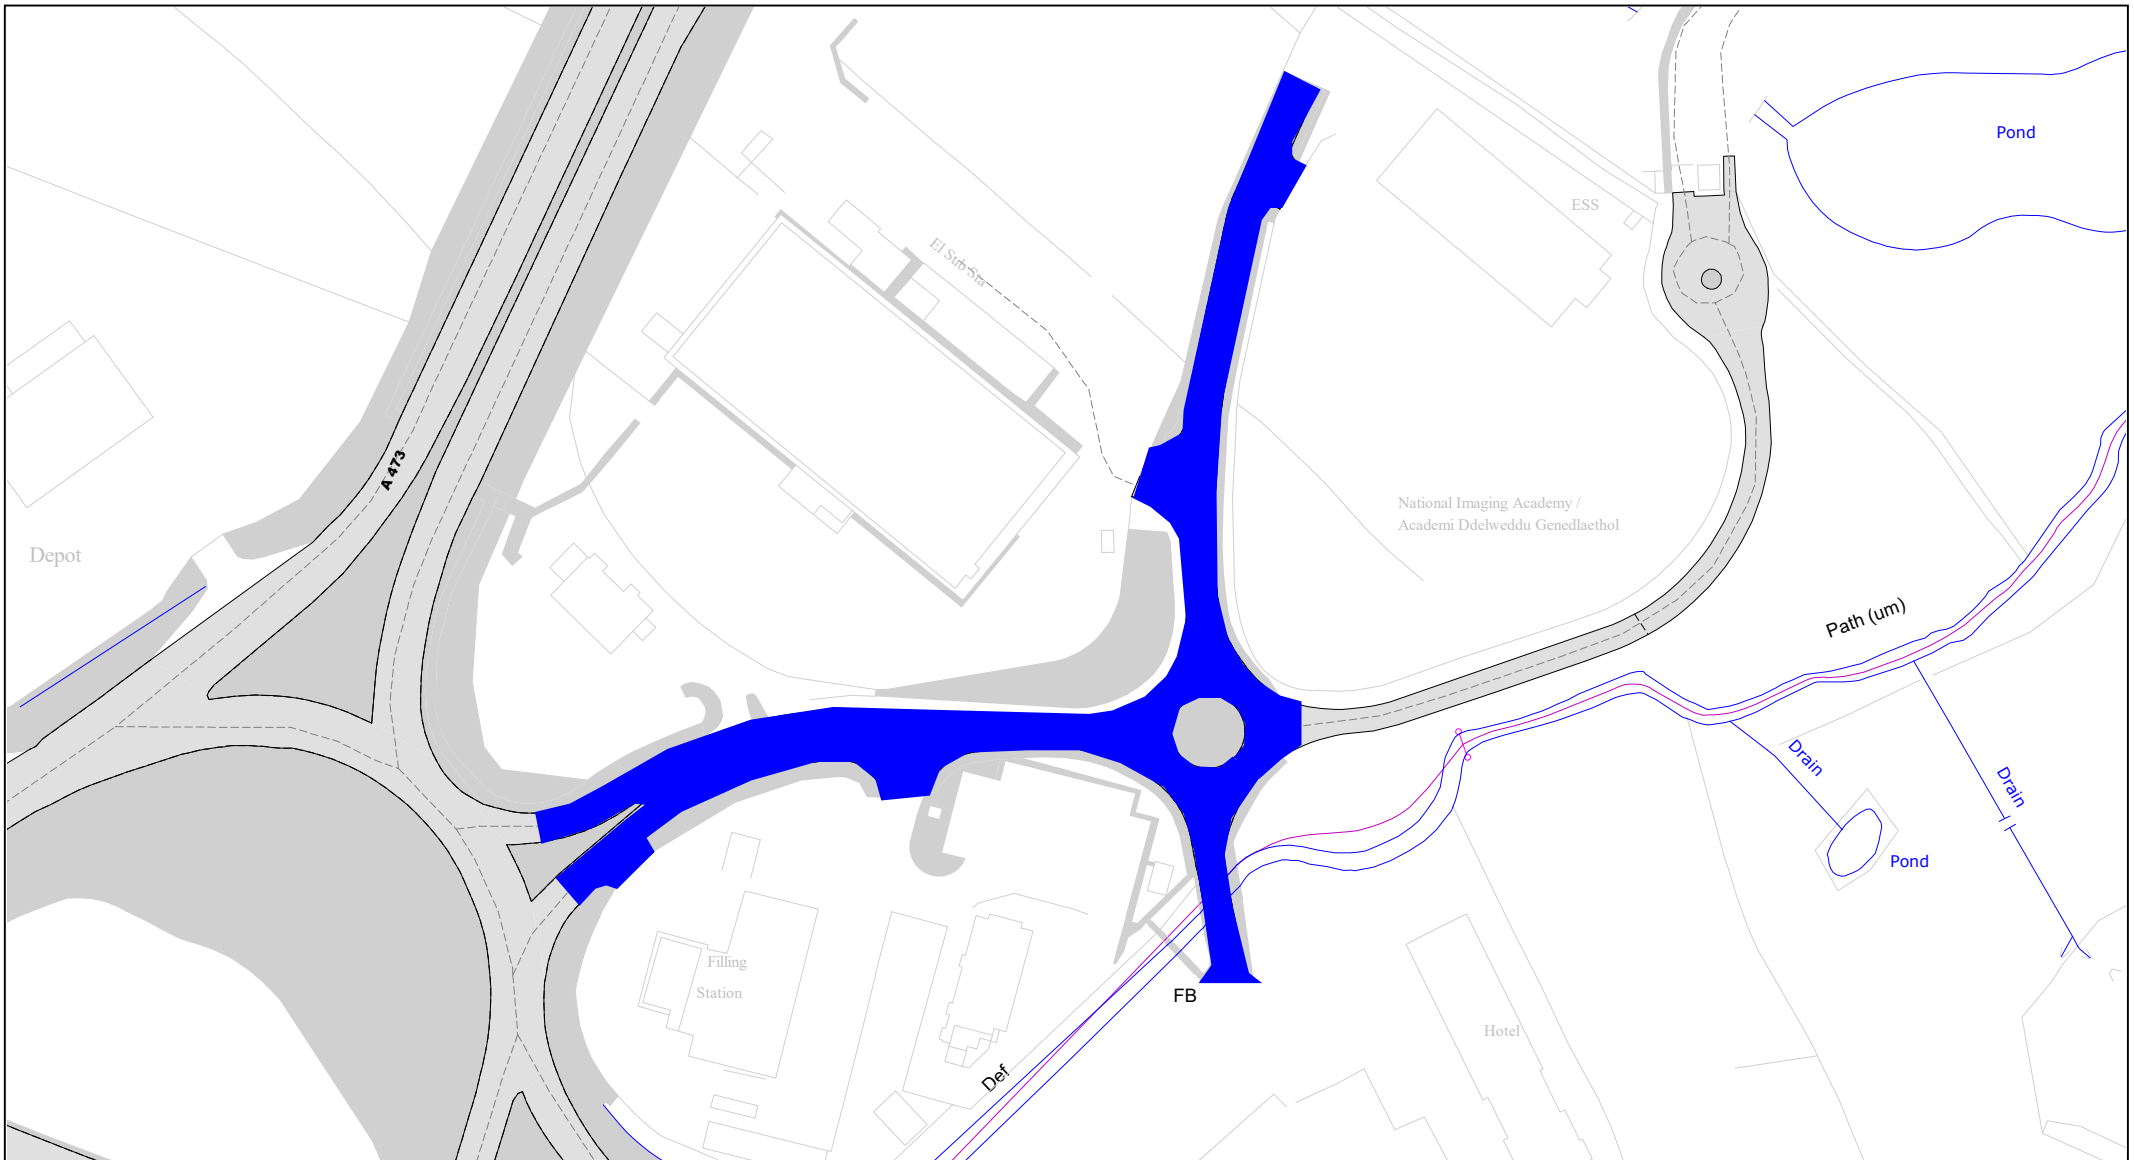

Cyfnwida Pencoed/Parc Bysiau
Pencoed - Pencoed
Pencoed Interchange/Pencoed
Bussines Park - Pencoed



Aros ar 30mya GRhT presennol ar waith.

© Crown Copyright and
database right 2021. Ordnance
Survey 100023405.

+Hawlfraint a hawliau cronfa
ddata'r Goron 2021. Rhif
Trwydded yr Arolwg Ordnans
100023405.

SCALE	
DATE	
DRAWING No.	
DRAWN BY	