


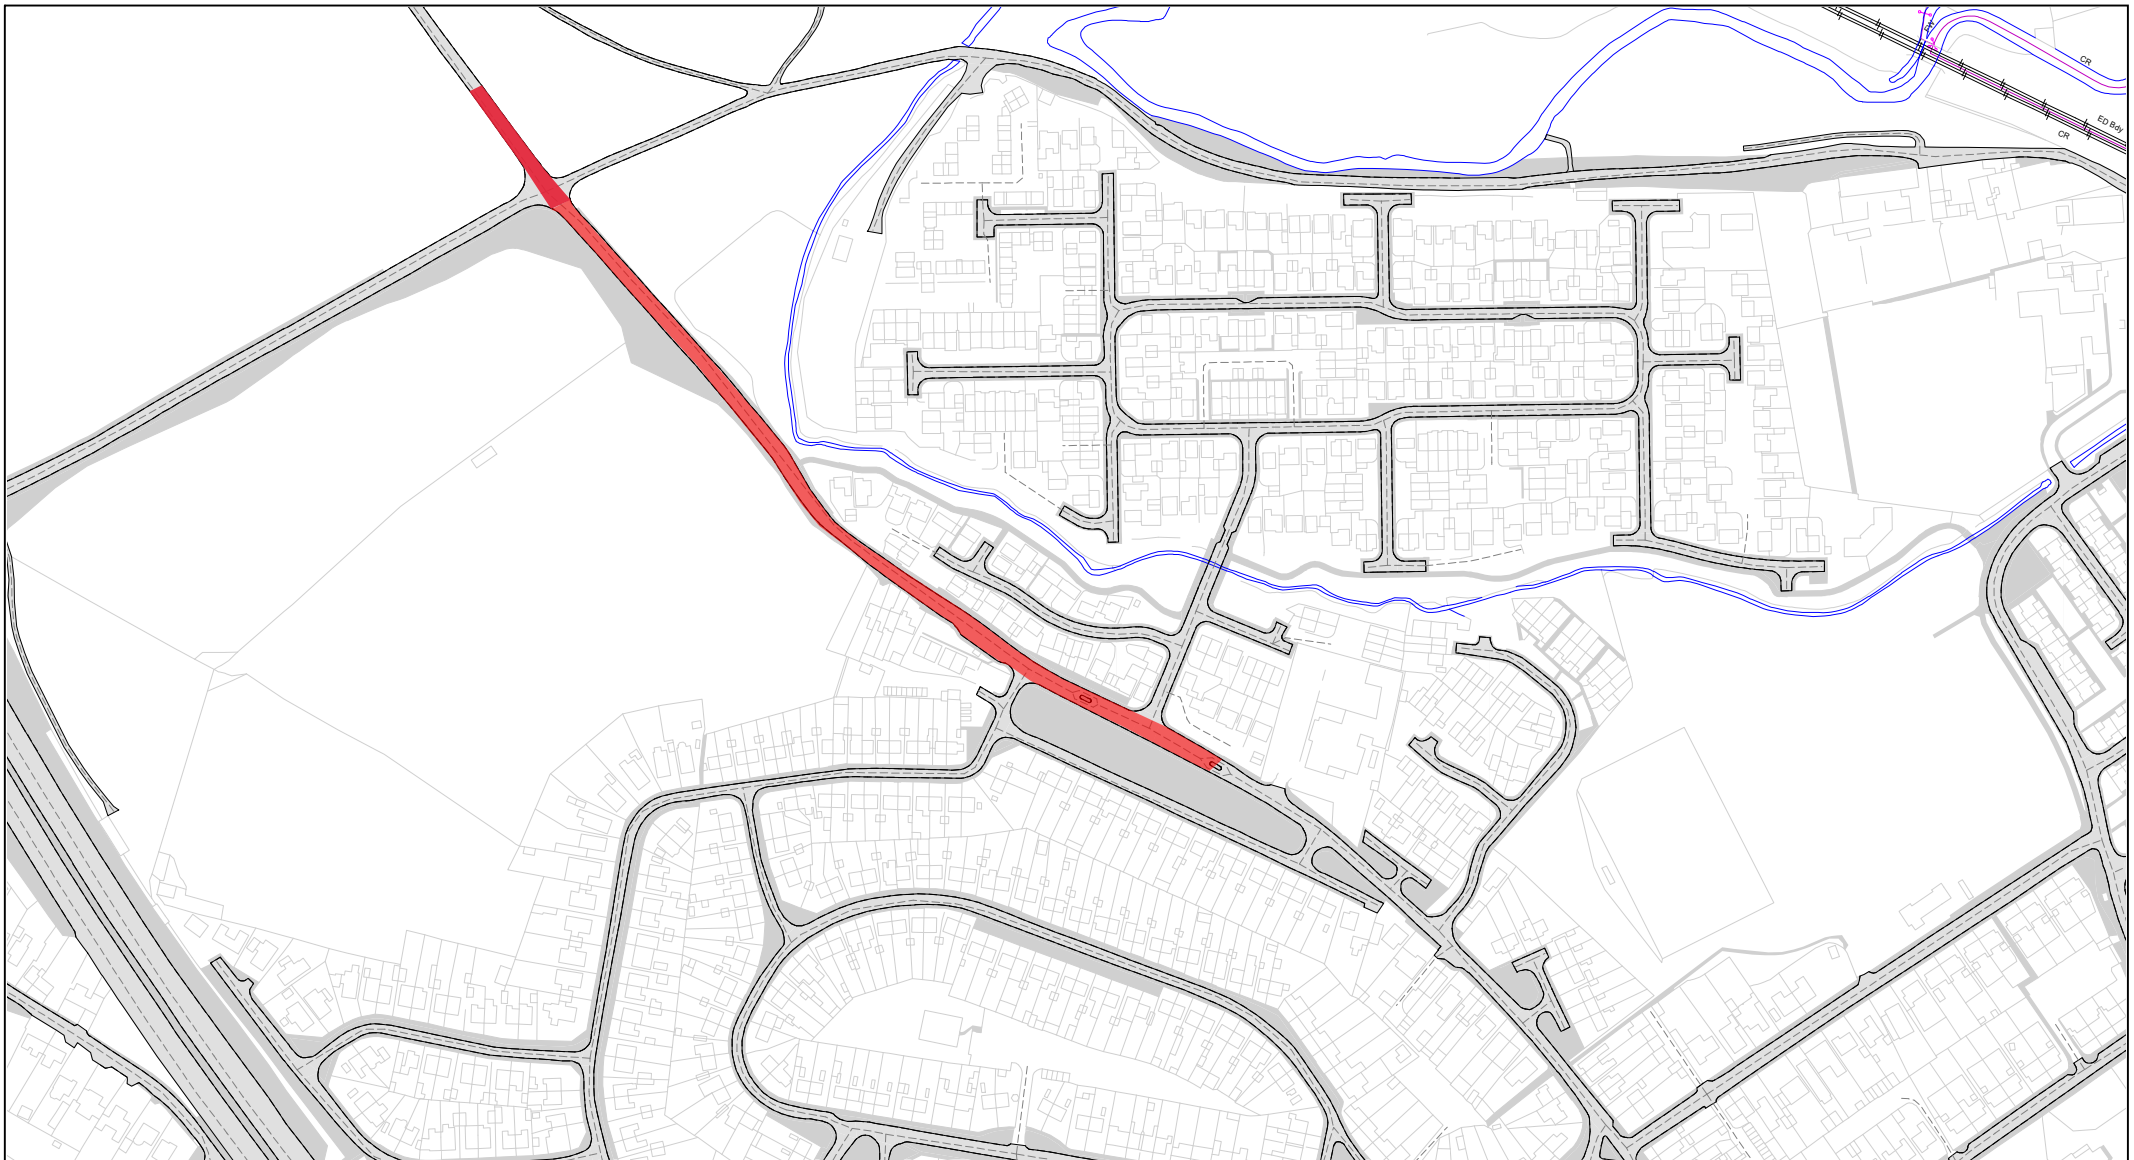

Stryd y Dŵr
B4283 - Heol Fach, Water St - North
Cornelly

 Aros ar 30mya angen GRhT newydd.

© Crown Copyright and
database right 2021. Ordnance
Survey 100023405.

+Hawlfraint a hawliau cronfa
ddata'r Goron 2021. Rhif

SCALE	
DATE	
DRAWING No.	
DRAWN BY	