


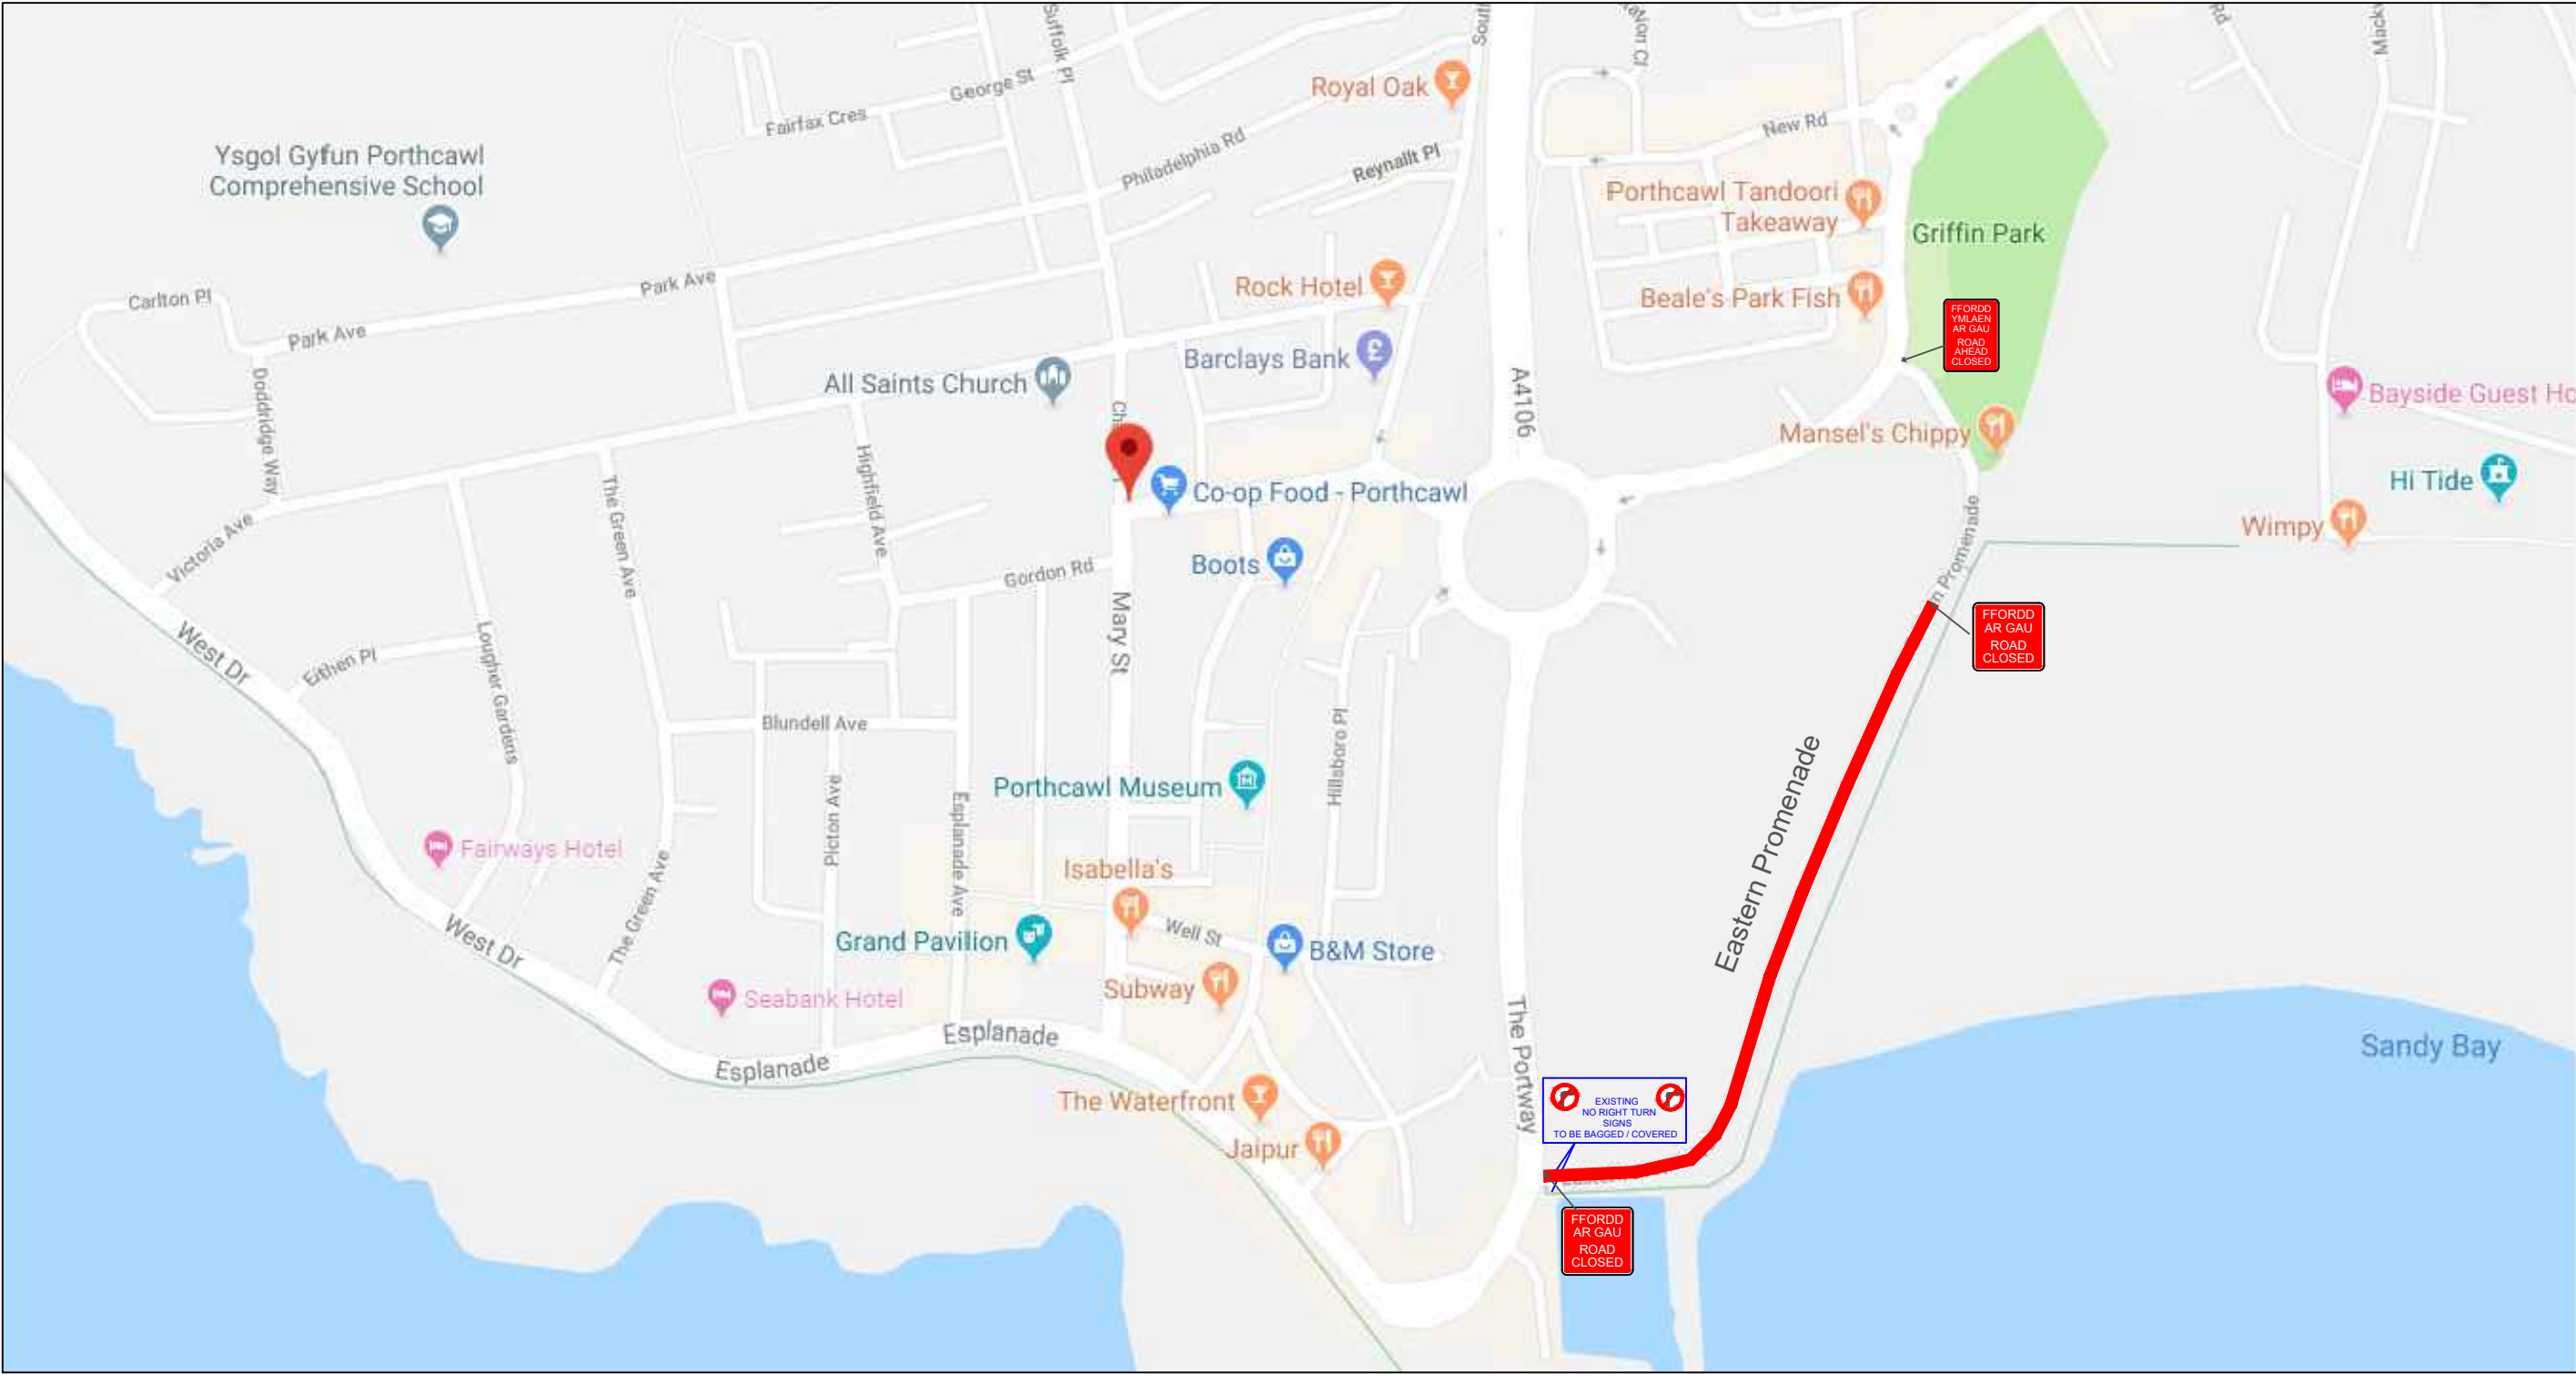

PHASE 1A: SATURDAY 05:00 AM TO SUNDAY 14:00 PM



 Quantum Traffic Management www.quantumtm.co.uk +44 (0) 01633 853300	Drn: SP	Client: RUN 4 WALES							Drawing Title: Road Closure Details Setup and Removal Start and Finish line	Scale: N.T.S.
	Chk: MS									
	App:	Project: Porthcawl 10K 2025								Drawing No: RUN4WALES-PORTHCAWL-10K-TMA02
	Date: 23/04/25									
			Rev:	Drn:	Chk:	App:	Description:		Date:	